

3D ELEVATION










2D FLOOR PLANS

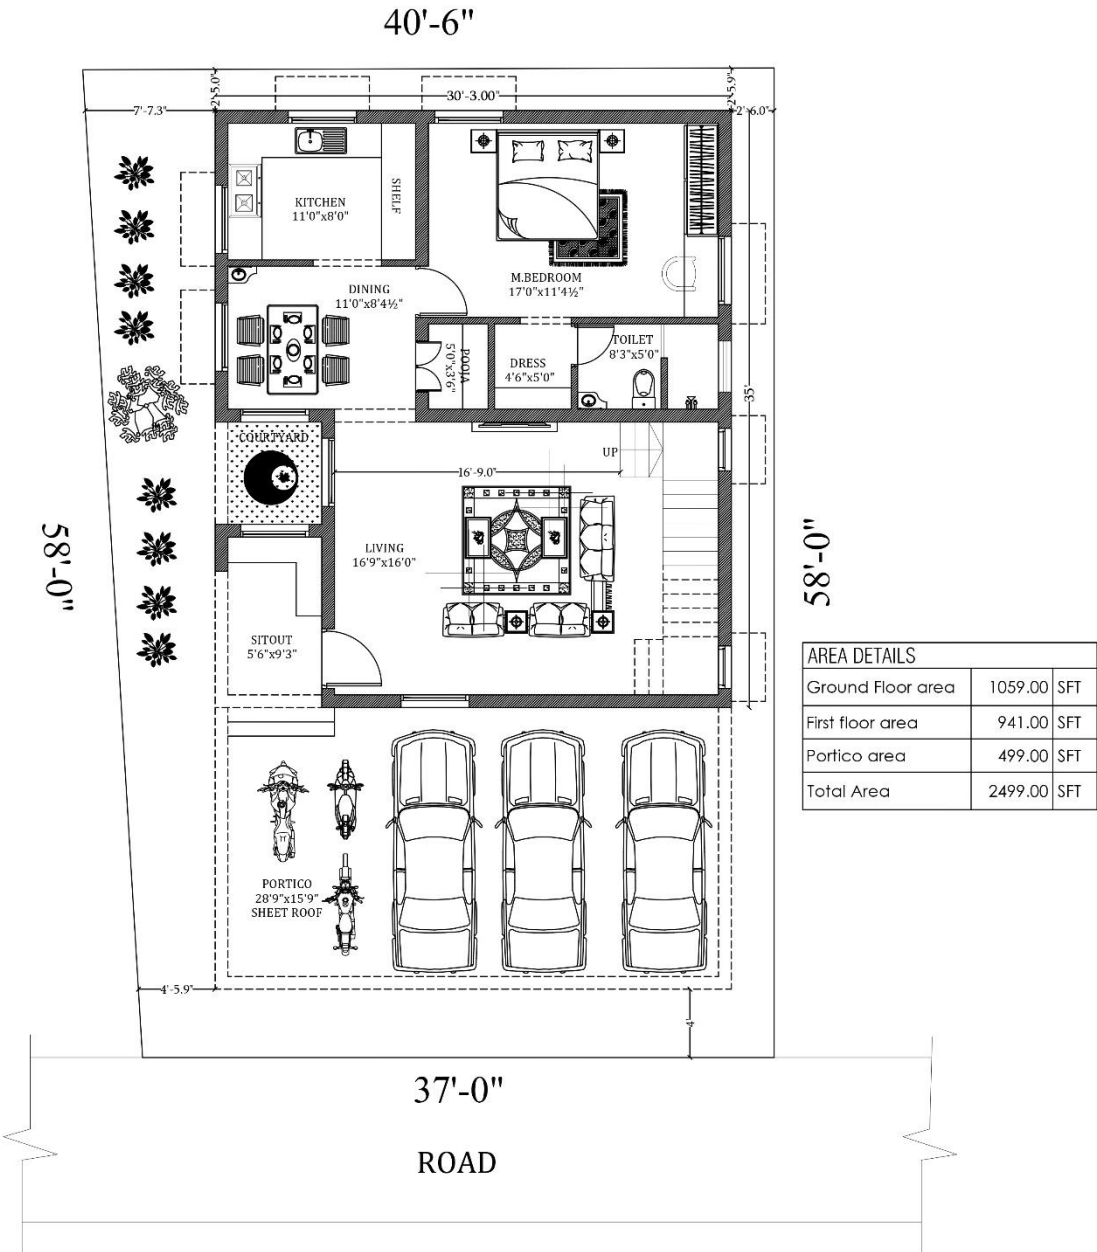

Civil Engineering Consultant

SCALE : Not to scale

DATE : 02.12.2024


Sheet No

01

Project Title & Address
Proposed Residential Building
-
@ Coimbatore

Drawing Title
Ground Floor Plan

Drawing Code
D06-L-2024-S02

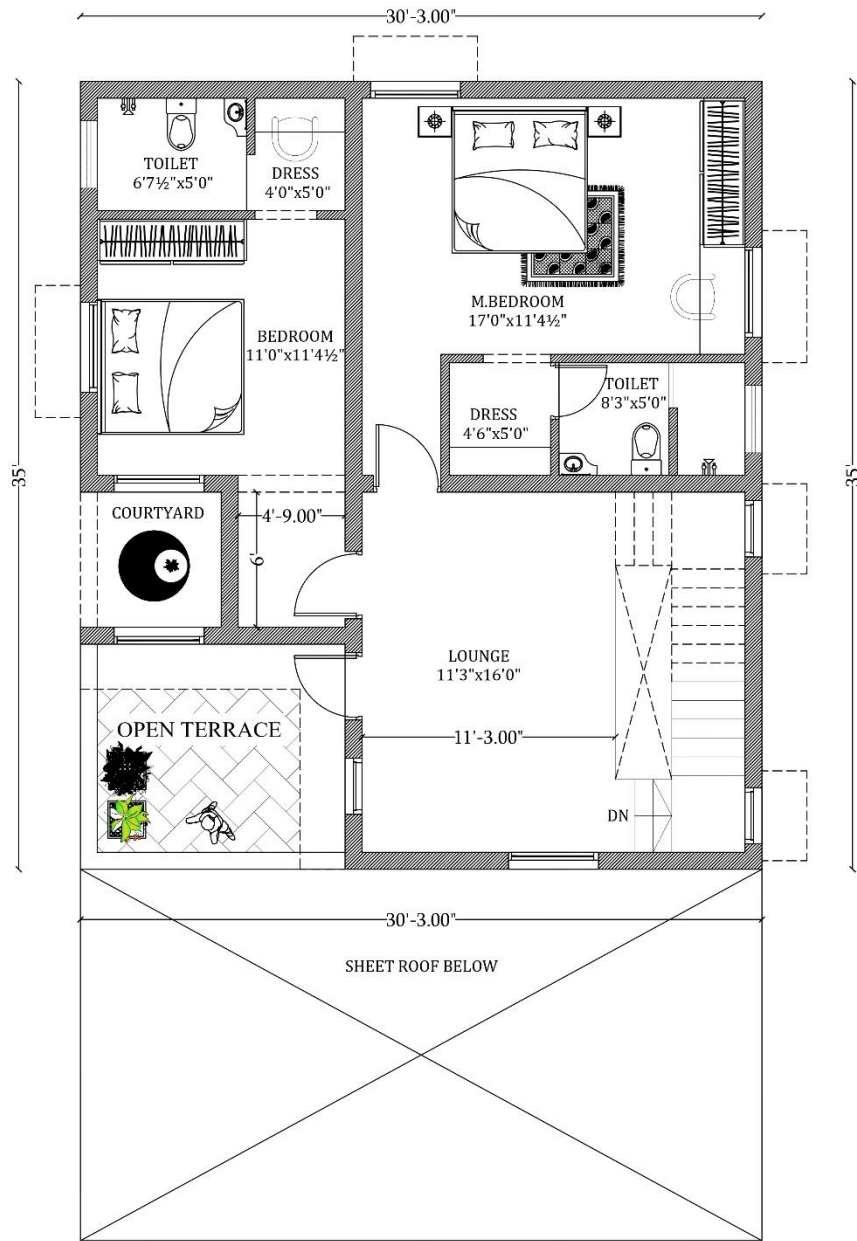

Civil Engineering Consultant

SCALE : Not to scale

DATE : 02.12.2024



Sheet No

02

Project Title & Address
Proposed Residential Building
-
@ Coimbatore


Drawing Title
First Floor Plan

Drawing Code
D06-L-2024-S02

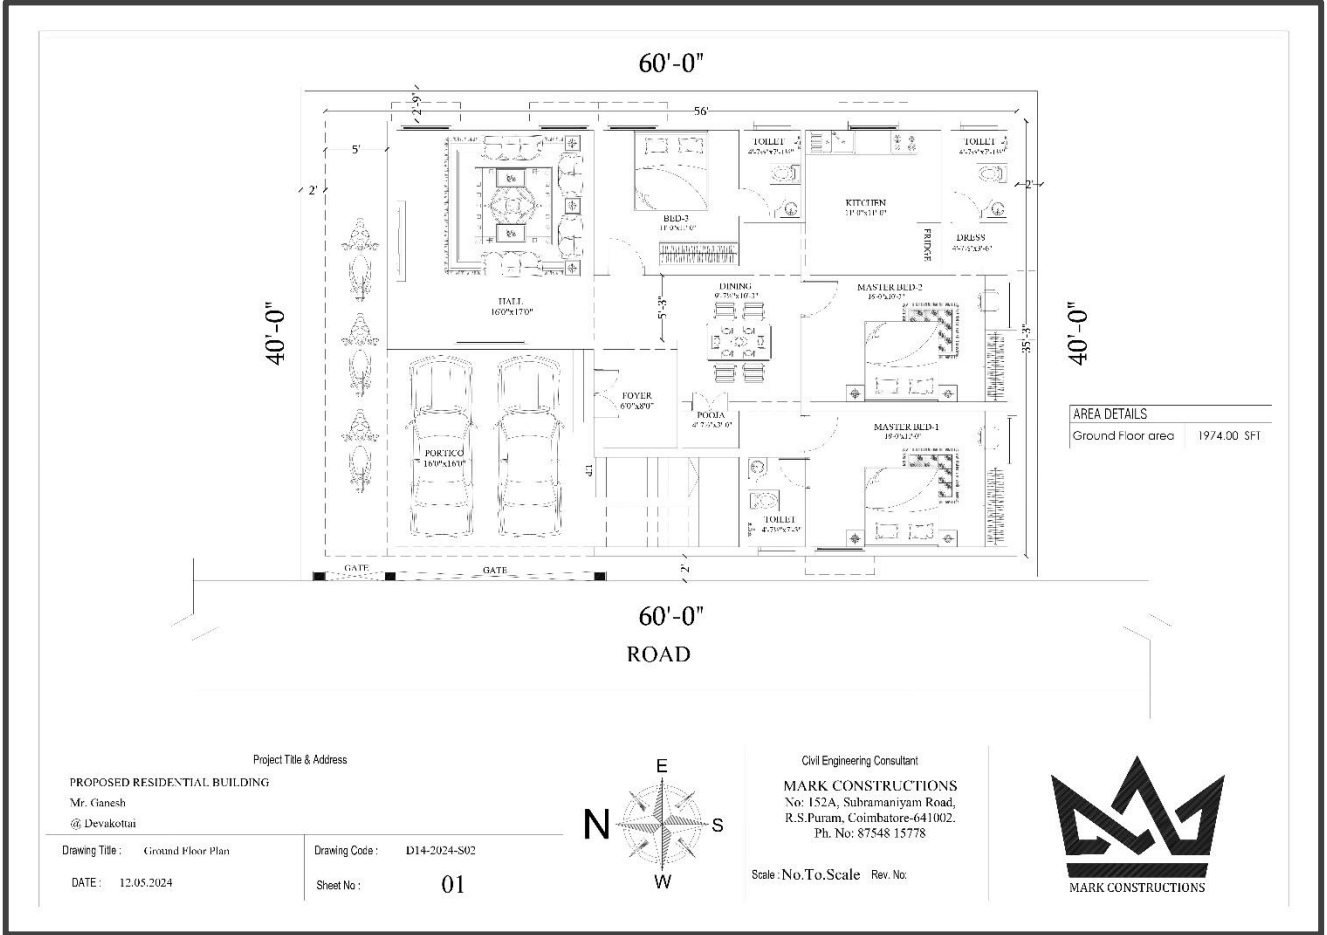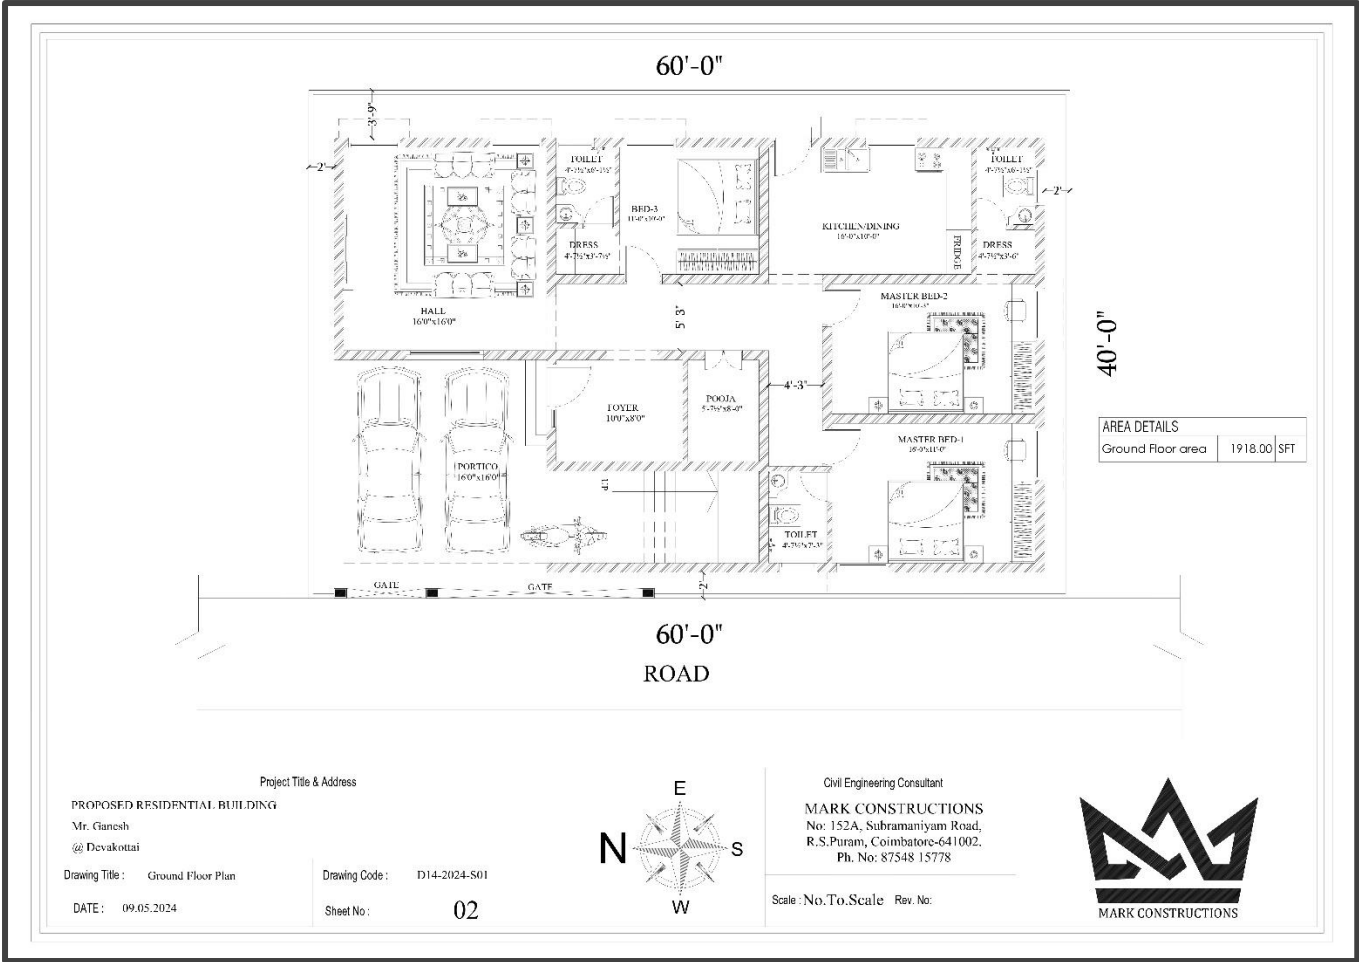



STRUCTURAL DRAWING

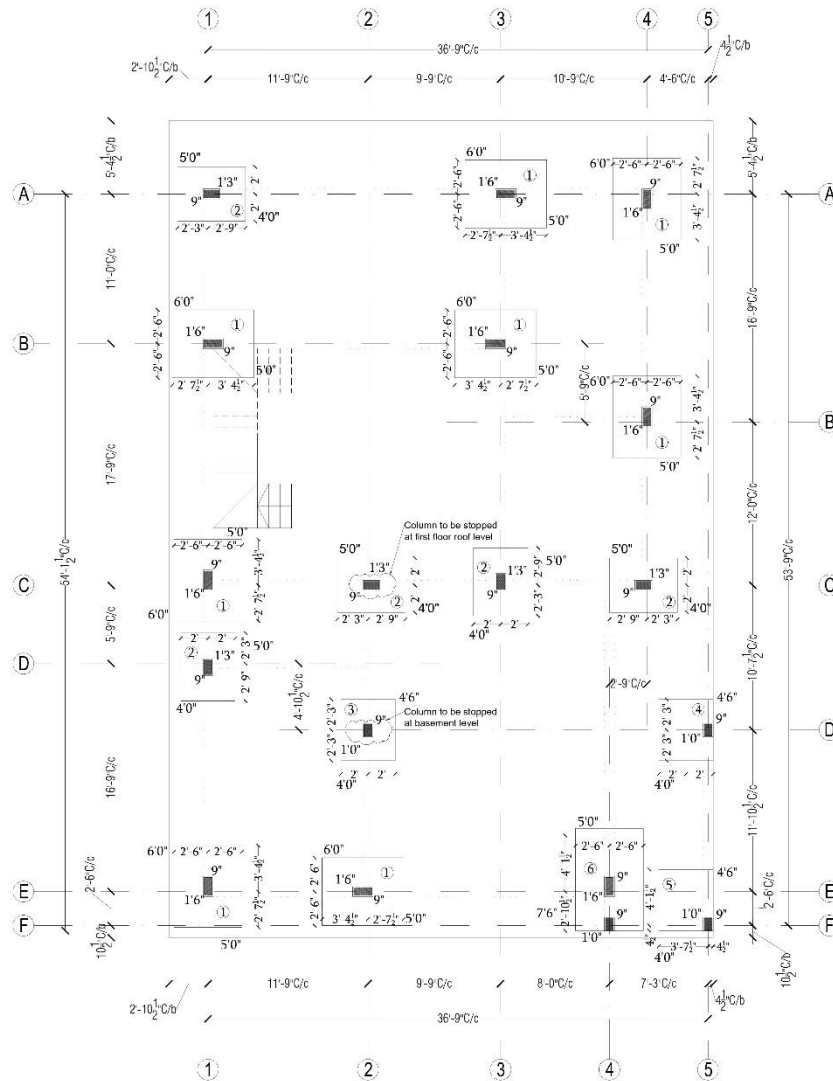

REFERENCE

* USE CONCRETE MIX M25 GRADE
 * FOOTING IN R.C.C. M25 GRADE
 * COLUMN IN R.C.C. M25 GRADE
 * $\varnothing$ - DIA OF RIBBED STEEL

* CLEAR COVER FOR FOOTING 3"
 * CLEAR COVER FOR COLUMN 1"
 * C/c - CENTER TO CENTER
 * C/b - CENTER TO BOUNDARY

* REFER BOUNDARY CONDITIONS
 * FOOTING DEPTH UPTO HARD STRATUM
 * REFER GROUND LEVEL
 * LEVELS TO BE FIXED TO SITE CONDITION













SCALE : Not to scale
 DATE : 09.03.2023

Sheet No
 01

Project File & Address
 Proposed Residential Building
 Mr.Thinakaran
 @ Coimbatore


Drawing Title
 Wall Centreline Drawing

Drawing Code
 11-2023-CL01

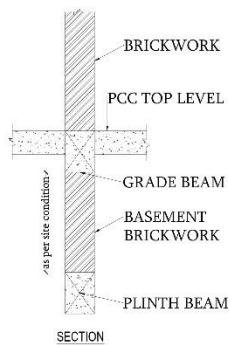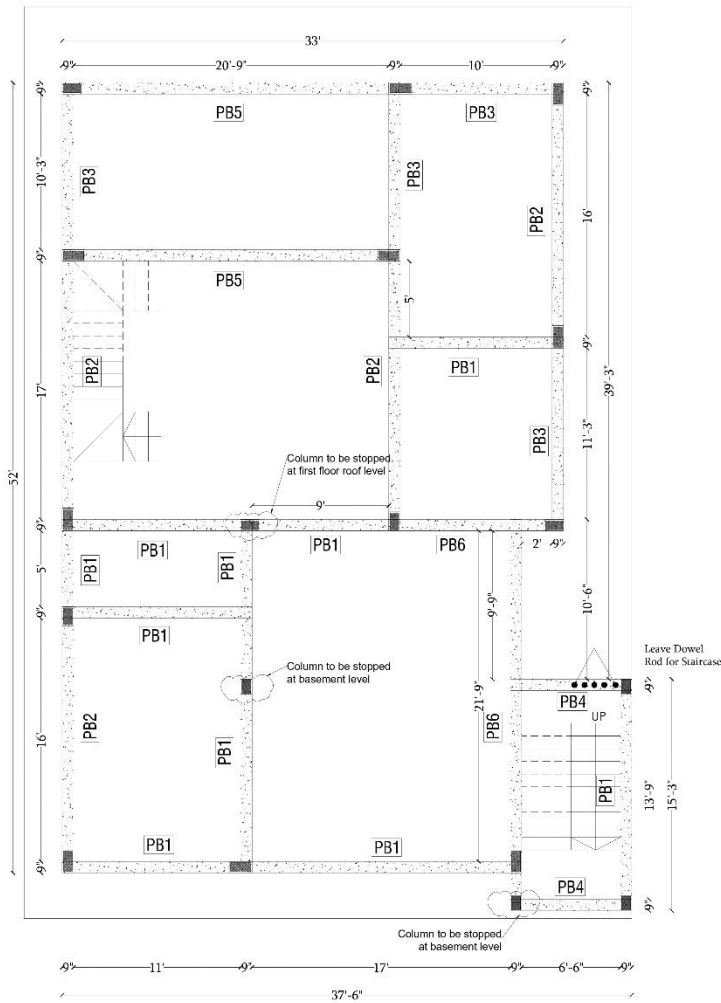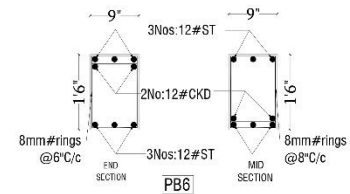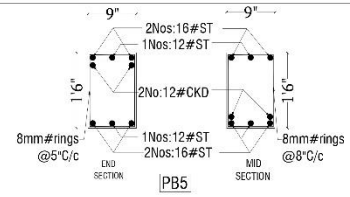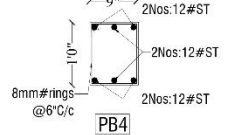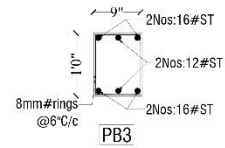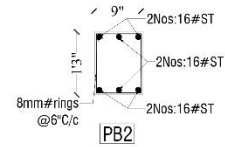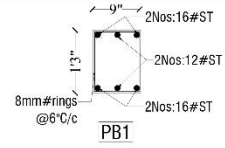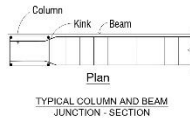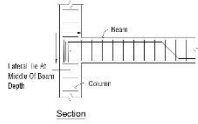

REFERENCE

- * USE CONCRETE MIX M25 GRADE
- * # -DIA OF RIBBED STEEL
- * CLEAR COVER FOR COLUMN & BEAM - 1"
- * REFER BOUNDARY CONDITIONS
- * REFER GROUND LEVEL
- * LEVELS TO BE FIXED ON SITE CONDITION
- * ST-STRAIGHT ROD
- * CKD-CRANKED ROD $\frac{1}{4}$ OF THE CLEAR SPAN

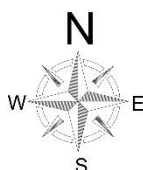

Civil Engineering Consultant
MARK CONSTRUCTIONS
No:152 A, 1st floor, Subramaniam Road,
R.S.Puram, Coimbatore-641002.



SCALE : Not to scale
DATE : 02.04.2023

Sheet No
01

Project Title & Address
Proposed Residential Building
Mr.Thinakaran
@ Coimbatore

Drawing Title
Plinth Beam Detail

Drawing Code
11-2023-PB01 & GB01

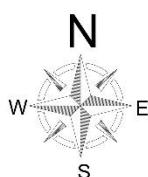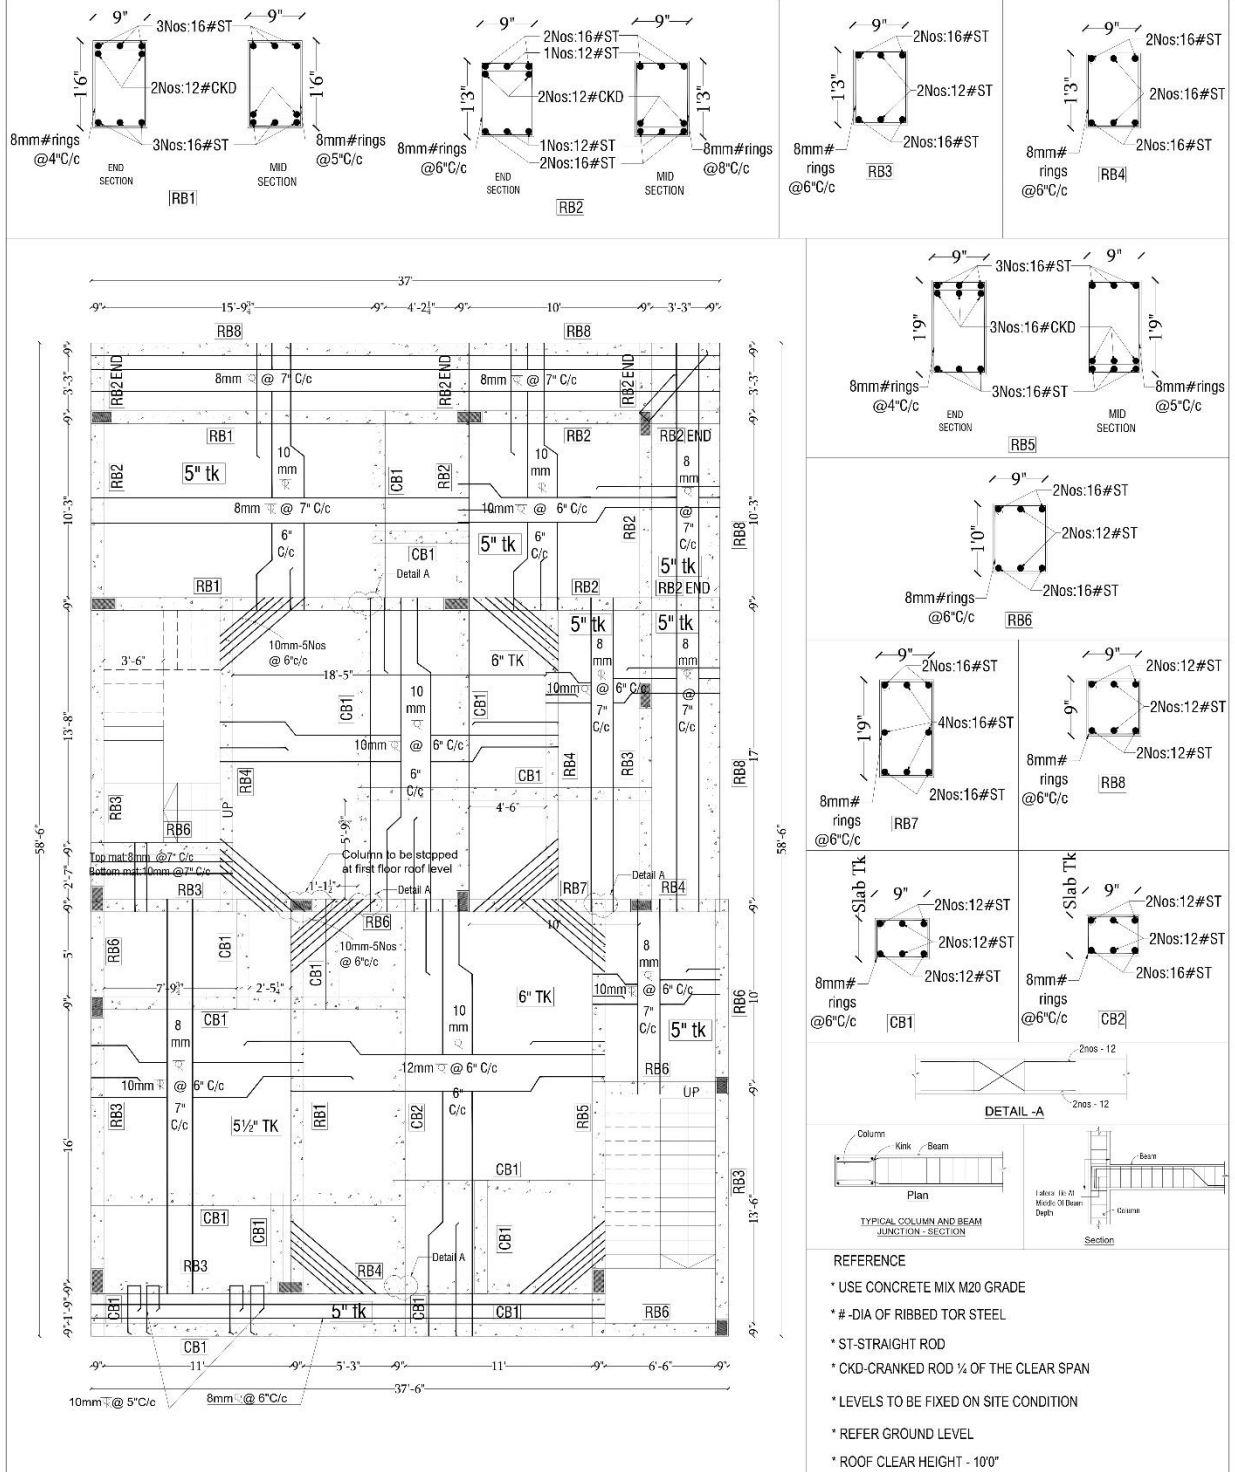

Civil Engineering Consultant
MARK CONSTRUCTIONS
 No:152 A, 1st floor, Subramaniyam Road,
 R.S.Puram, Coimbatore-641002.

SCALE : Not to scale

DATE : 06.08.2023

Sheet No

01


Project Title & Address
Proposed Residential Building
Mr.Thinakaran
@ Coimbatore

Drawing Title
Ground Floor Roof Detail


Drawing Code
11-2023-GF ROOF 02

REFERENCE


- * USE CONC MIX 1:½:3
- * CLEAR COVER FOR SLAB 3/4" & BEAM-1"
- * ϕ - DIA OF RIBBED TOR STEEL
- * STAIRCASE WIDTH 3'6"
- * STAIR CASE CLEAR HT. 10'0"+5½"
- * TREAD 10", RISE 6.60"

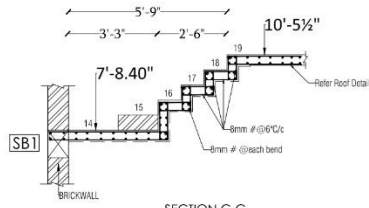



SECTION C-C

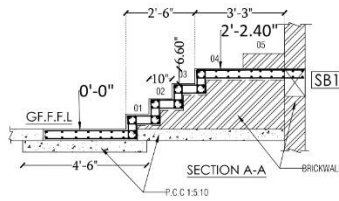

SECTION A-A

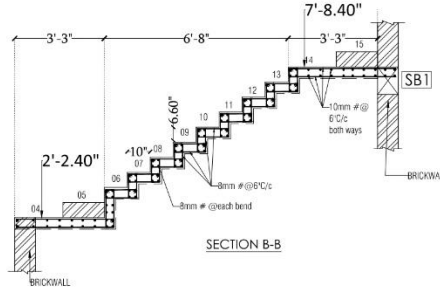

SECTION B-B

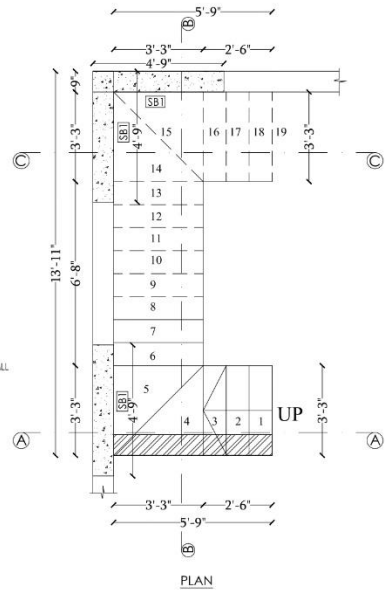 

PLAN

Project Title & Address
PROPOSED RESIDENTIAL BUILDING
Mr. Thinakaran
@ Coimbatore

Drawing Title : GF to FF Inner Staircase

Drawing Code : 11-2023-GF to FF Inner Staircase


DATE : 19.06.2023

Sheet No : 01

Scale : No.To.Scale



ELECTRICAL DRAWING

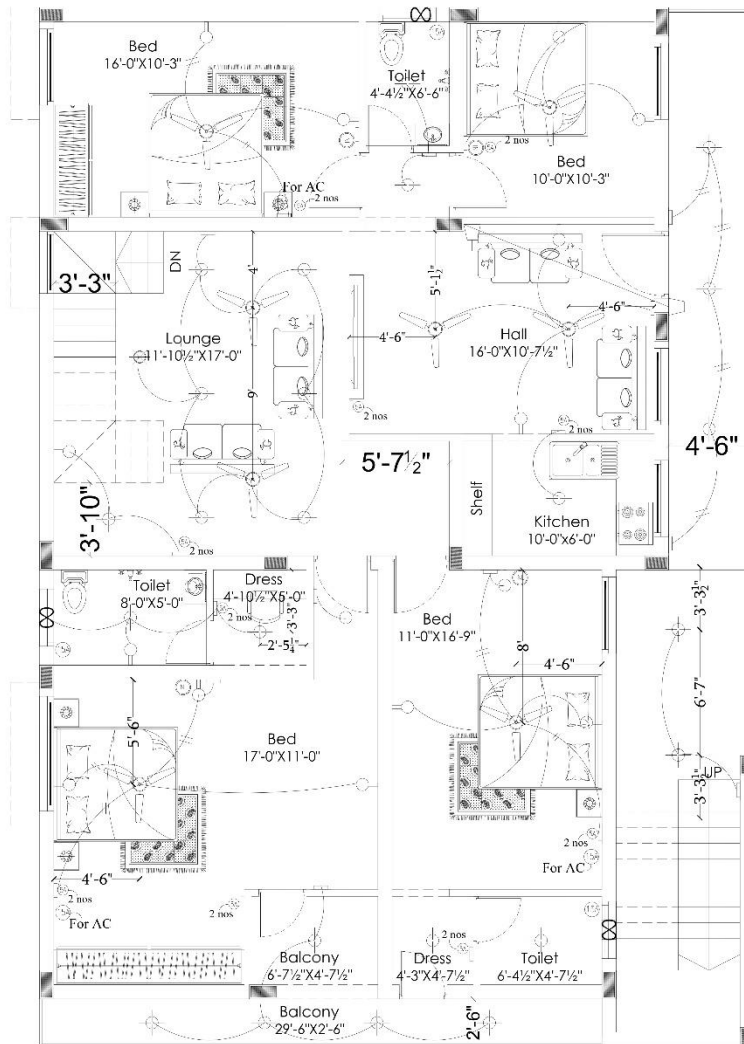

NOTE

- * U.P.S. / GENERATOR PROVISION SEPARATE CONTROL
- * SUB MAIN BOARD LOCATION
- * LIGHTING ARESTOR
- * INTERFNET PROVISION
- * PROVIDE 5 AMPS PLUG POINT AT EACH SWITCH BOARD
- * CABLE I.V. PROVISION
- * SECURITY SYSTEM

REFERENCE

	AC CONTROL
	FAN POINT @ CEILING LEVEL
	CEILING POINT @ ROOF LEVEL
	WALL MOUNTED LIGHT @ 9'0" FROM FFL
	CHANDLER POINT
	5 AMPS PLUG POINT @ 4'0" FROM FFL
	15 AMPS PLUG POINT @ 4'0" FROM FFL
	SWITCH CON. (HOLE BOARD) @ 4'0" FROM FFL
	T.V. POINT @ 3'0" FROM FFL
	WIRE LAMP / FOOT LAMP @ 9'0" FROM FFL
	TWO WAY
	EXHAUST FAN (ABOVE LINTEL LEVEL)
	CALL BELL (OUTLET)
	CALL BELL CONTROL



Civil Engineering Consultant:
MARK CONSTRUCTIONS
 No:152 A, 1st floor, Subramaniyam Road,
 R.S.Puram, Coimbatore-641002.

SCALE : Not to scale
 DATE : 07.11.2023

Sheet No
01

Project Title & Address
Proposed Residential Building
Mr.Thinakaran
@ Coimbatore

Drawing Title
FF Electrical Drawing
 Drawing Code
FF Electrical Drawing